

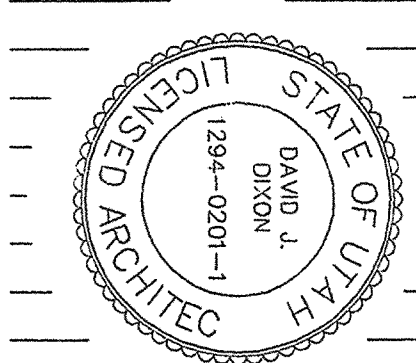


DATE:  
APRIL 1, 1993

WHITIRLY BAIL  
SANDY PARKWAY  
SANDY, UTAH

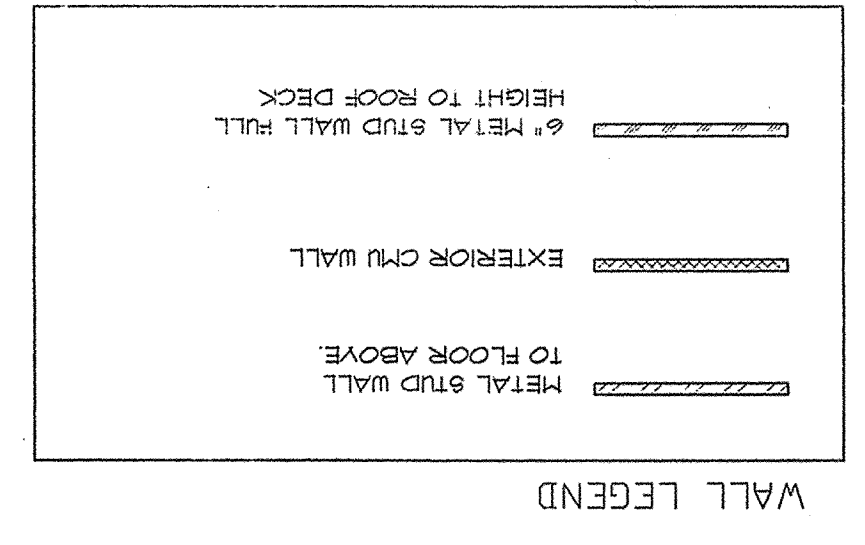


Dixon & Associates  
Architecture, Planning, Interiors  
142 East 200 South, Suite 202  
Salt Lake City, Utah 84111  
Phone: (801) 595-6400  
Fax: (801) 595-8900

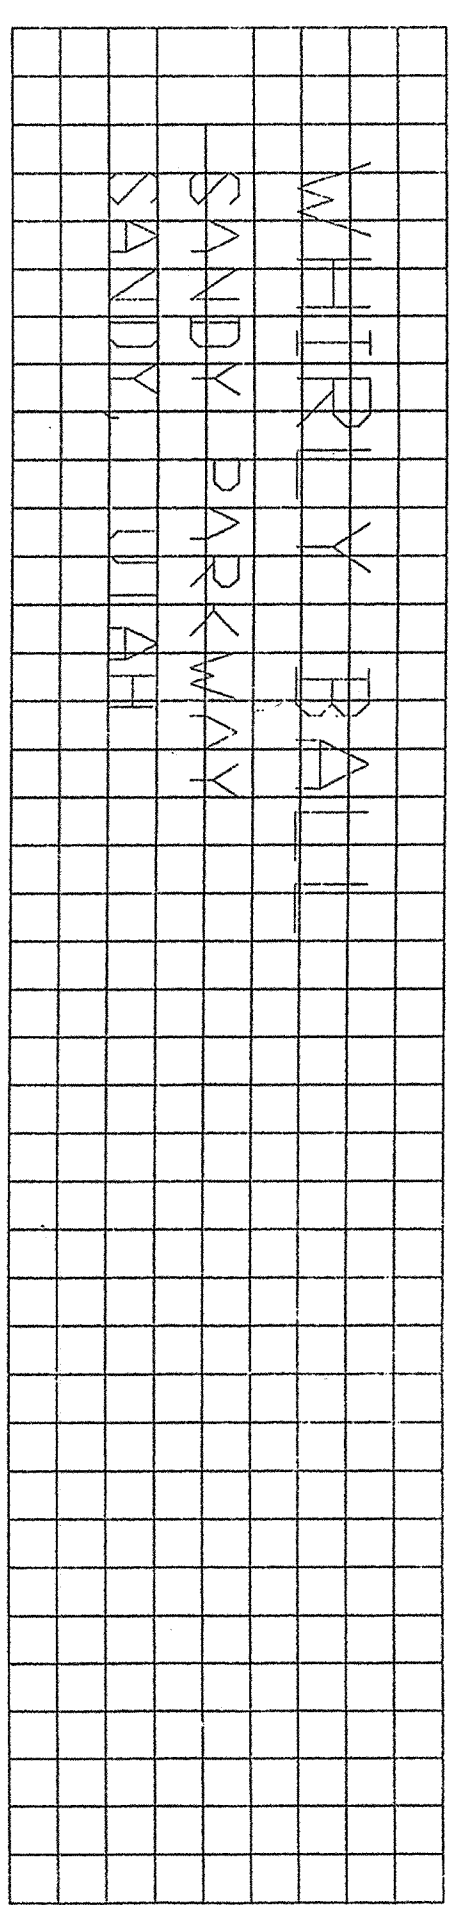


- 1) 24" X 24" CONCRETE MASONRY UNIT COLUMN. SEE STRUCTURAL.
- 2) VERIFY ALL FINISHES INCLUDING CARPET, WALL PAINT COLORS WITH OWNER.
- 3) NOT USED.
- 4) ALL COMMUNICATIONS WIRING EXPOSED IN CEILING PLENUM SHALL BE FLENNIT RATED.
- 5) NOT USED.
- 6) PROVIDE ADA APPROVED ACCESSIBLE RESTROOM SIGNS ADJACENT TO EACH RESTROOM DOOR.
- 7) SLOPE SIDEWALK AWAY FROM BUILDING, 1:20 MAX SLOPE.
- 8) USE BULLNOSE BLOCK AT EDGES OF ALL MAN-DOOR OPENINGS IN CMU WALLS.
- 9) NOT USED.
- 10) FIRE OUT AROUND INTERIOR COLUMN, KEEP GYP BOARD AND FINISHING AS TIGHT AS POSSIBLE TO COLUMN.
- 11) FIRE EXTINGUISHER CABINET, SEMI-RECESSED.
- 12) 24" X 24" SLOP SINK.
- 13) PROVIDE 2" WIDE X 48" HIGH VINYL CORNER GUARDS AT EXPOSED WALL CORNERS.
- 14) EDGE OF GYP. BD. SOFFIT ABOVE.
- 15) VERIFY ALL SPECIAL EQUIPMENT AND INSTALLATION DETAILS WITH TENANT FOR COURTS AND MECHANICAL ROOMS.

KEYED NOTES:

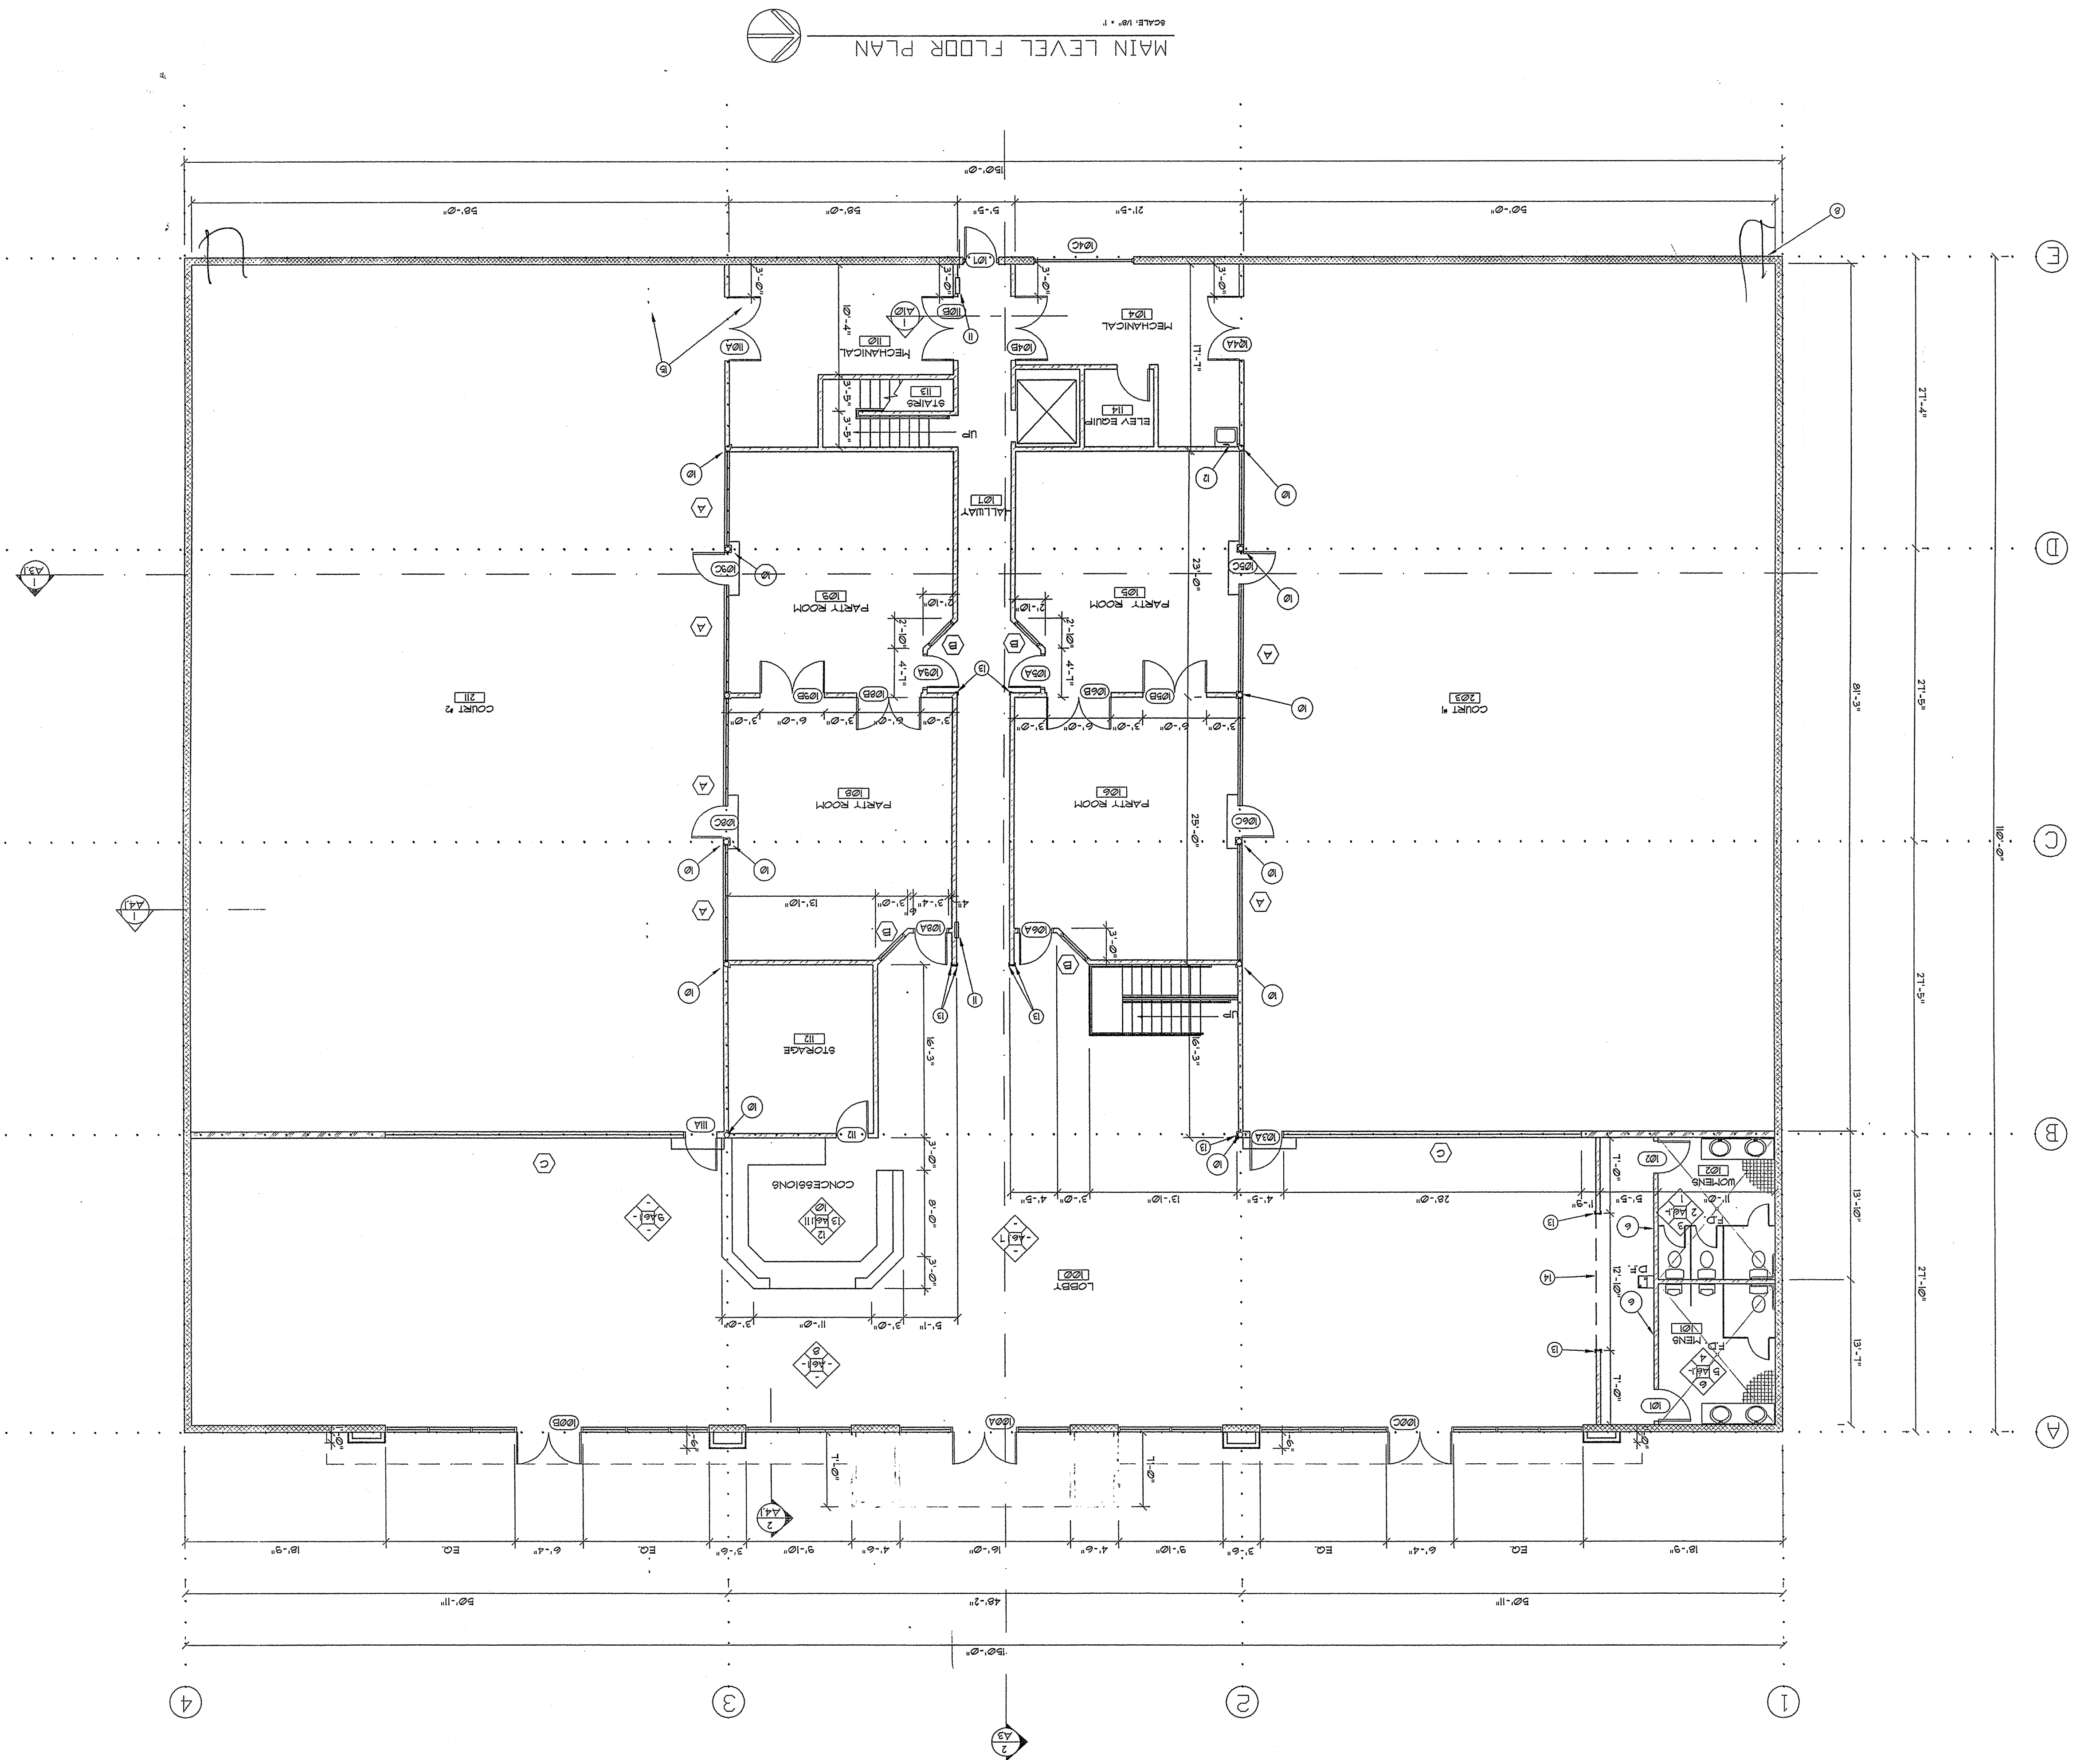

MAIN LEVEL FLOOR PLAN  
SCALE: 1/8" = 1'



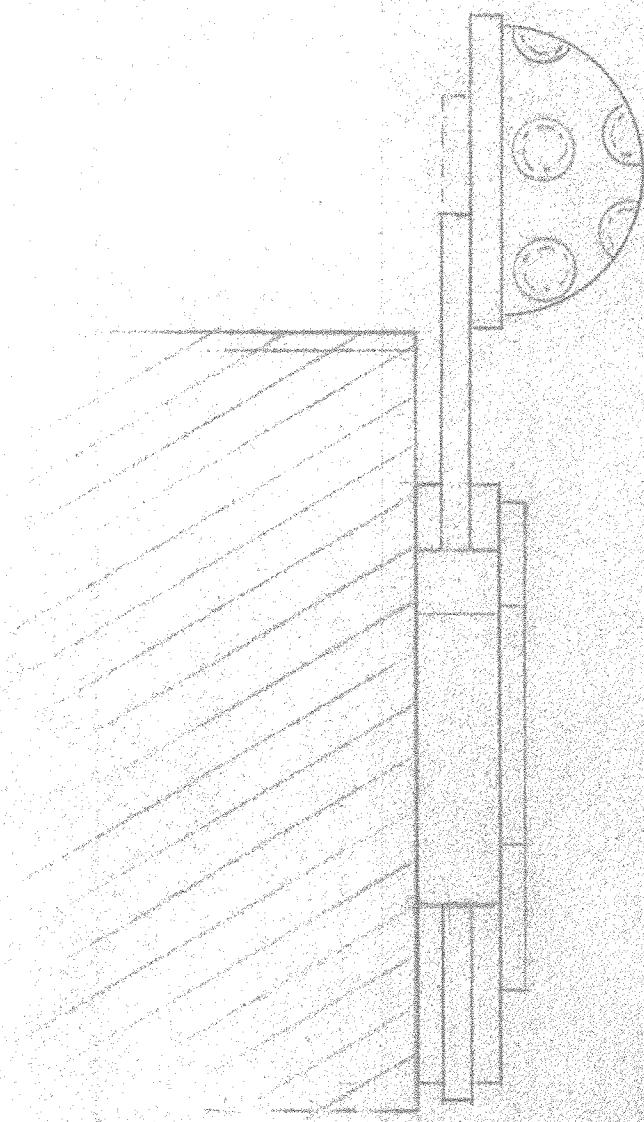

SIDE VIEW




S/F METAL DISPLAY W/ NEON ILLUM. & ACRYLIC BALL W/ NEON  
SCALE 1/8" = 1'-0"

3-D BALL = PAN CHANNEL W/ FORMED ACRYLIC FACE - INT. NEON  
 PAINT PAN INSIDE & OUTSIDE - BLACK. - 2" BLACK TRIM CAP.  
 3 1/2" DIA. FORMED HEMISPHERE ACRYLIC FACE (WHITE)  
 CUT 6" DIA. HOLES OUT OF FACE -  
 5" DIA. 15 MM CLEAR RED NEON CIRCLES TO SET BACK OF HOLES 2"

OPEN METAL RACQUET W/ DIRECT NEON ILLUM.  
 4" SQ. TUBE BORDER FRAME PAINT BLUE BS 906 W/ D/T 12 MM  
 HORIZON BLUE NEON 2 1/2" W.  
 OPEN SHI. MT'L DETAIL ON ANGLE FRAME PAINT BLUE BS 906 W/  
 D/T 12 MM HORIZON BLUE NEON.


S/F METAL CAS. W/ OPEN CHANNEL MT'L LTRS - NEON ILLUM.  
 PAINT CAS. & FACE - BRIGHT RED RS 908.  
 S/T 15MM CLEAR RED NEON ALONG BOTTOM & SIDE OF FACE.  
 PAINT LTR'S INSIDE & OUTSIDE - BRIGHT YELLOW YS 902.  
 D/T 15 MM CLEAR GOLD 2 NEON.

RACQUET HANDLE - PAINTED MT'L W/ DIRECT NEON ILLUM.  
 PAINT BLUE BS 906 W/ 1/8" WHITE DEFINING LINES.  
 10 MM HORIZON BLUE NEON AROUND SHAPES.

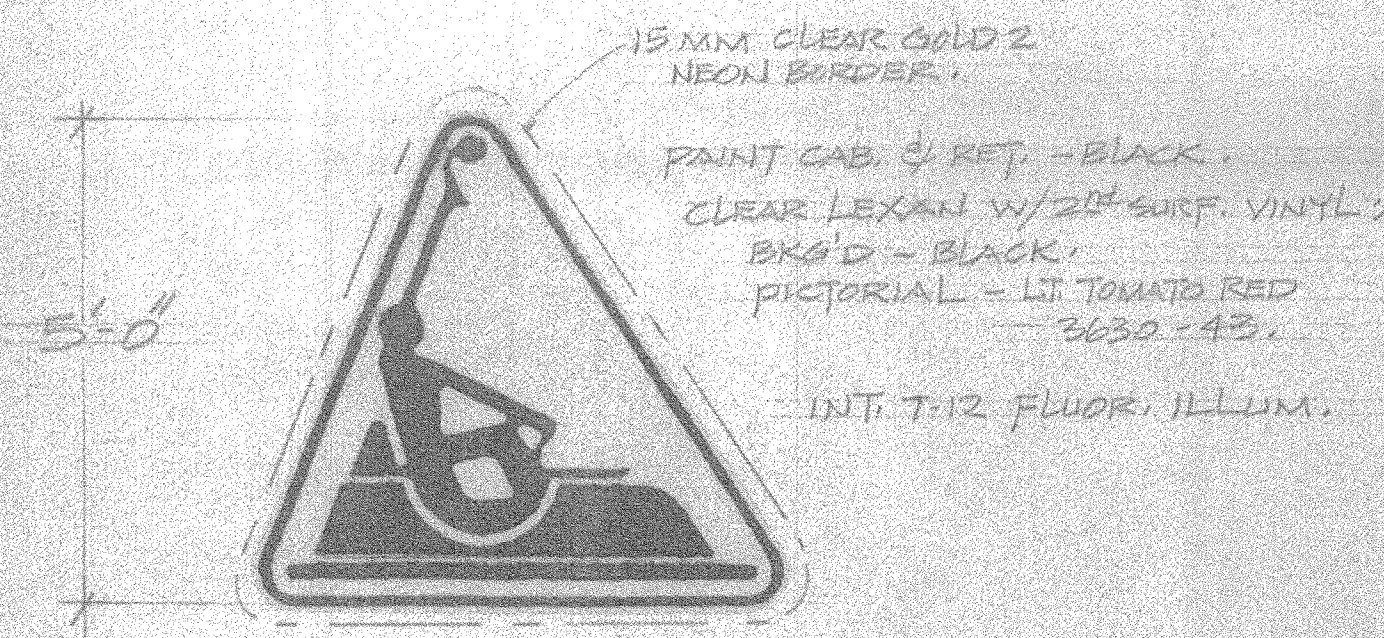

S/F LEXAN DISPLAY - INT. T-12 ILLUM.  
SCALE 1/8" = 1'-0"

INSTALL ON SIDE OF BLDG 5'-0" FROM EDGE

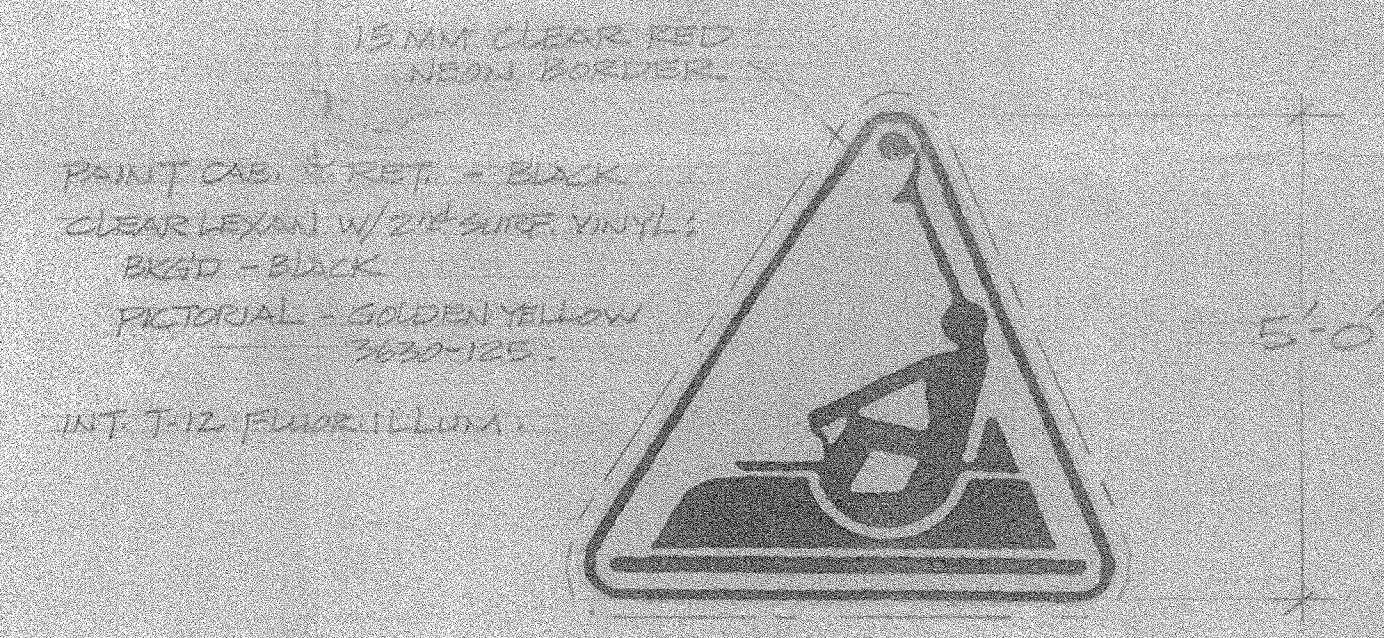

S/F LEXAN DISPLAY - INT. T-12 ILLUM.  
SCALE 1/8" = 1'-0"

INSTALL ON SIDE OF BLDG 5'-0" FROM EDGE



BUILDING FRONT - 1/8" = 1'-0"

99-928		FIRM NAME/LOCATION ADDRESS		BY		DATE		SCALE		SHEET NO.		DESIGN NO.		DRAWINGS		BY		DATE		PROD. APPROVAL	
FILE DESIGN NUMBER		WHIRLY BALL		JAMES		4-3-79		NOTED		1/1		99-928		CORR. NOS.		JAMES				DESIGN	
NO. SHEETS		5800 SANDY PONY		SANDY LUT										REVISIONS		ESTIMATING		ENGINEERING		ELECTRICAL	
DATE FOR ORDERING		SANDY LUT		SANDY LUT																	
DATE FOR DELIVERY		SANDY LUT		SANDY LUT																	

**SALT LAKE DIVISION**  
**YOUNG ELECTRIC SIGN COMPANY**  
 YESCO, 1148 So. 300 W. S.L.C. Utah 84101 (801) 487-8491

UTAH CONTRACTOR LICENSE NO. 22-22987-2501  
 © THIS DRAWING WAS PREPARED BY YOUNG ELECTRIC SIGN COMPANY. PERMISSION TO COPY OR REPRODUCE THIS DRAWING CAN ONLY BE OBTAINED BY WRITTEN AGREEMENT WITH YESCO. SEE YOUR SALES REPRESENTATIVE OR CALL THE NEAREST OFFICE OF YOUNG ELECTRIC SIGN COMPANY.